



Updated per New Commitments

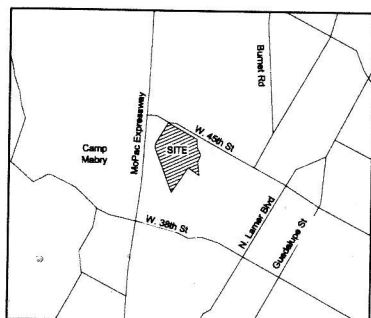

Project Location Map
NTS

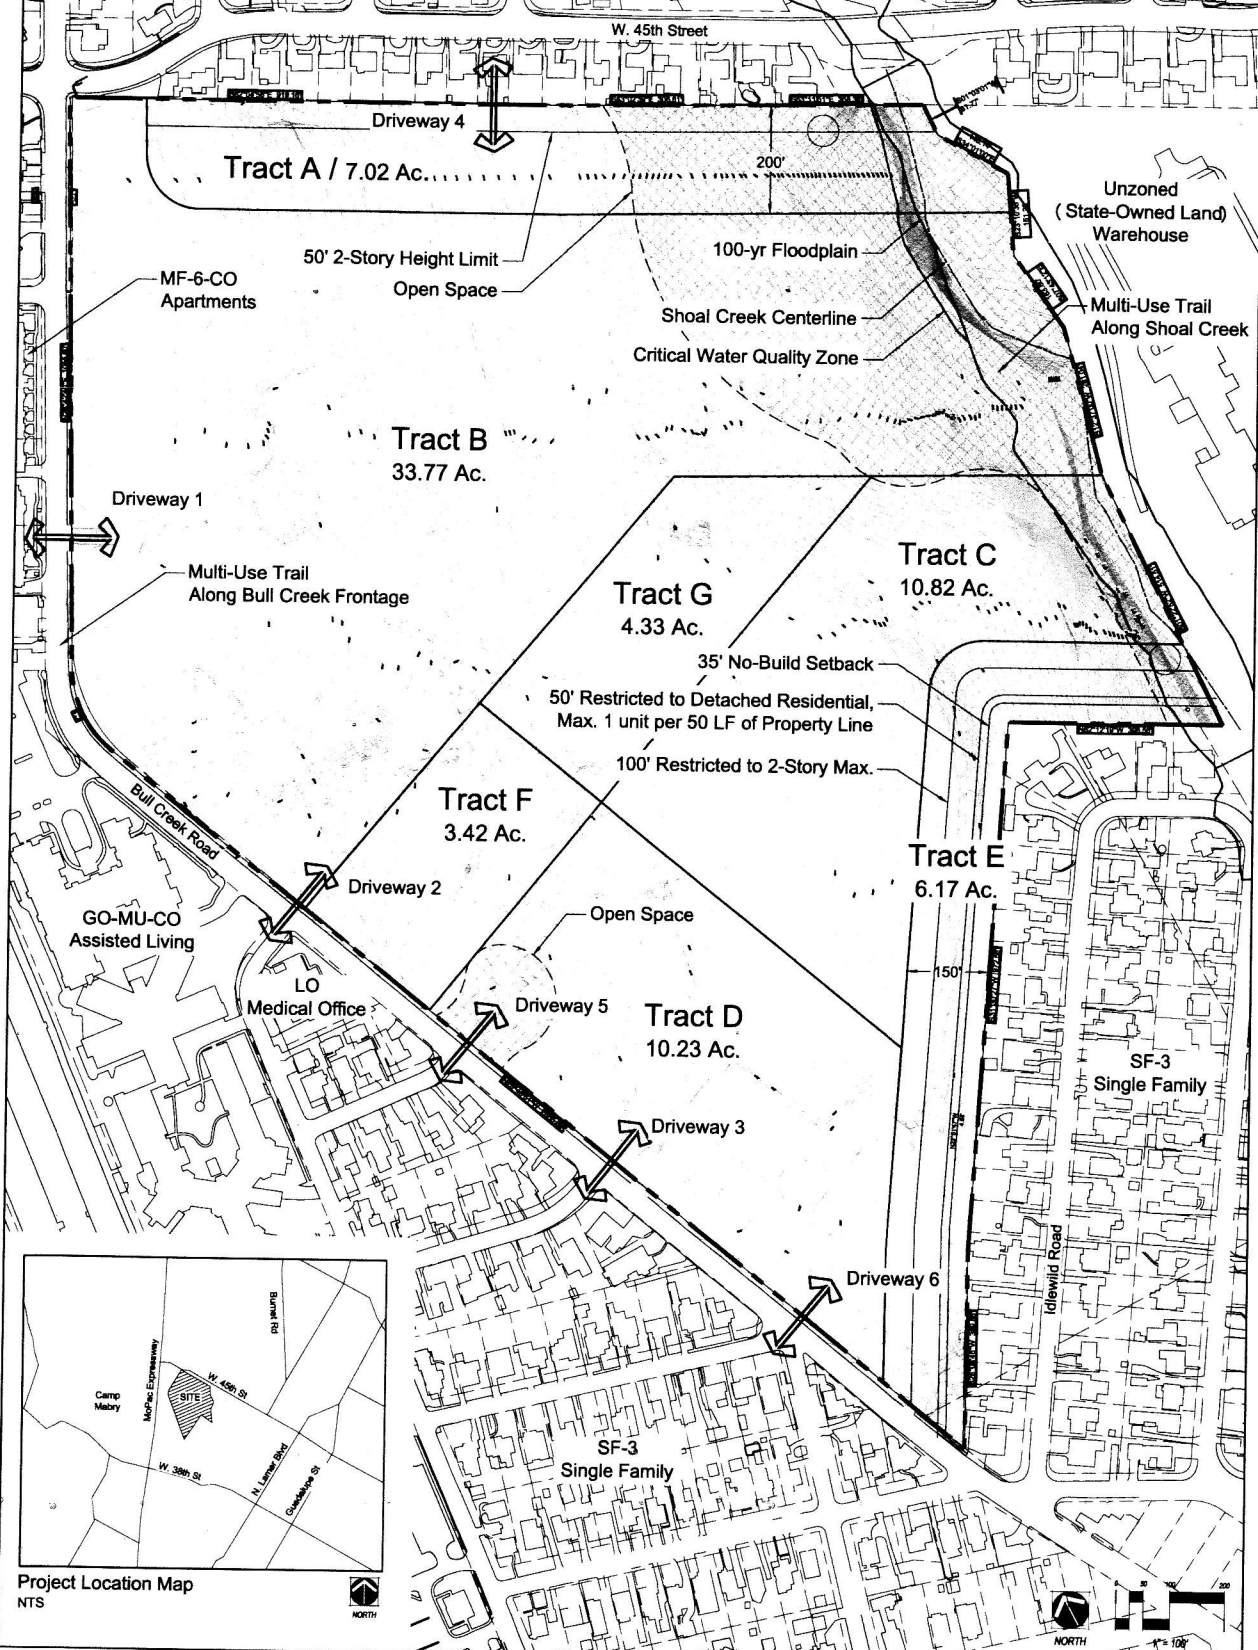

The Grove at Shoal Creek Planned Unit Development
Land Use Plan
May 2015

2121 E. Sixth Street, Ste 203
Austin, Texas 78702
P 512.900.7888
F 512.900.1188
www.norris-design.com



